
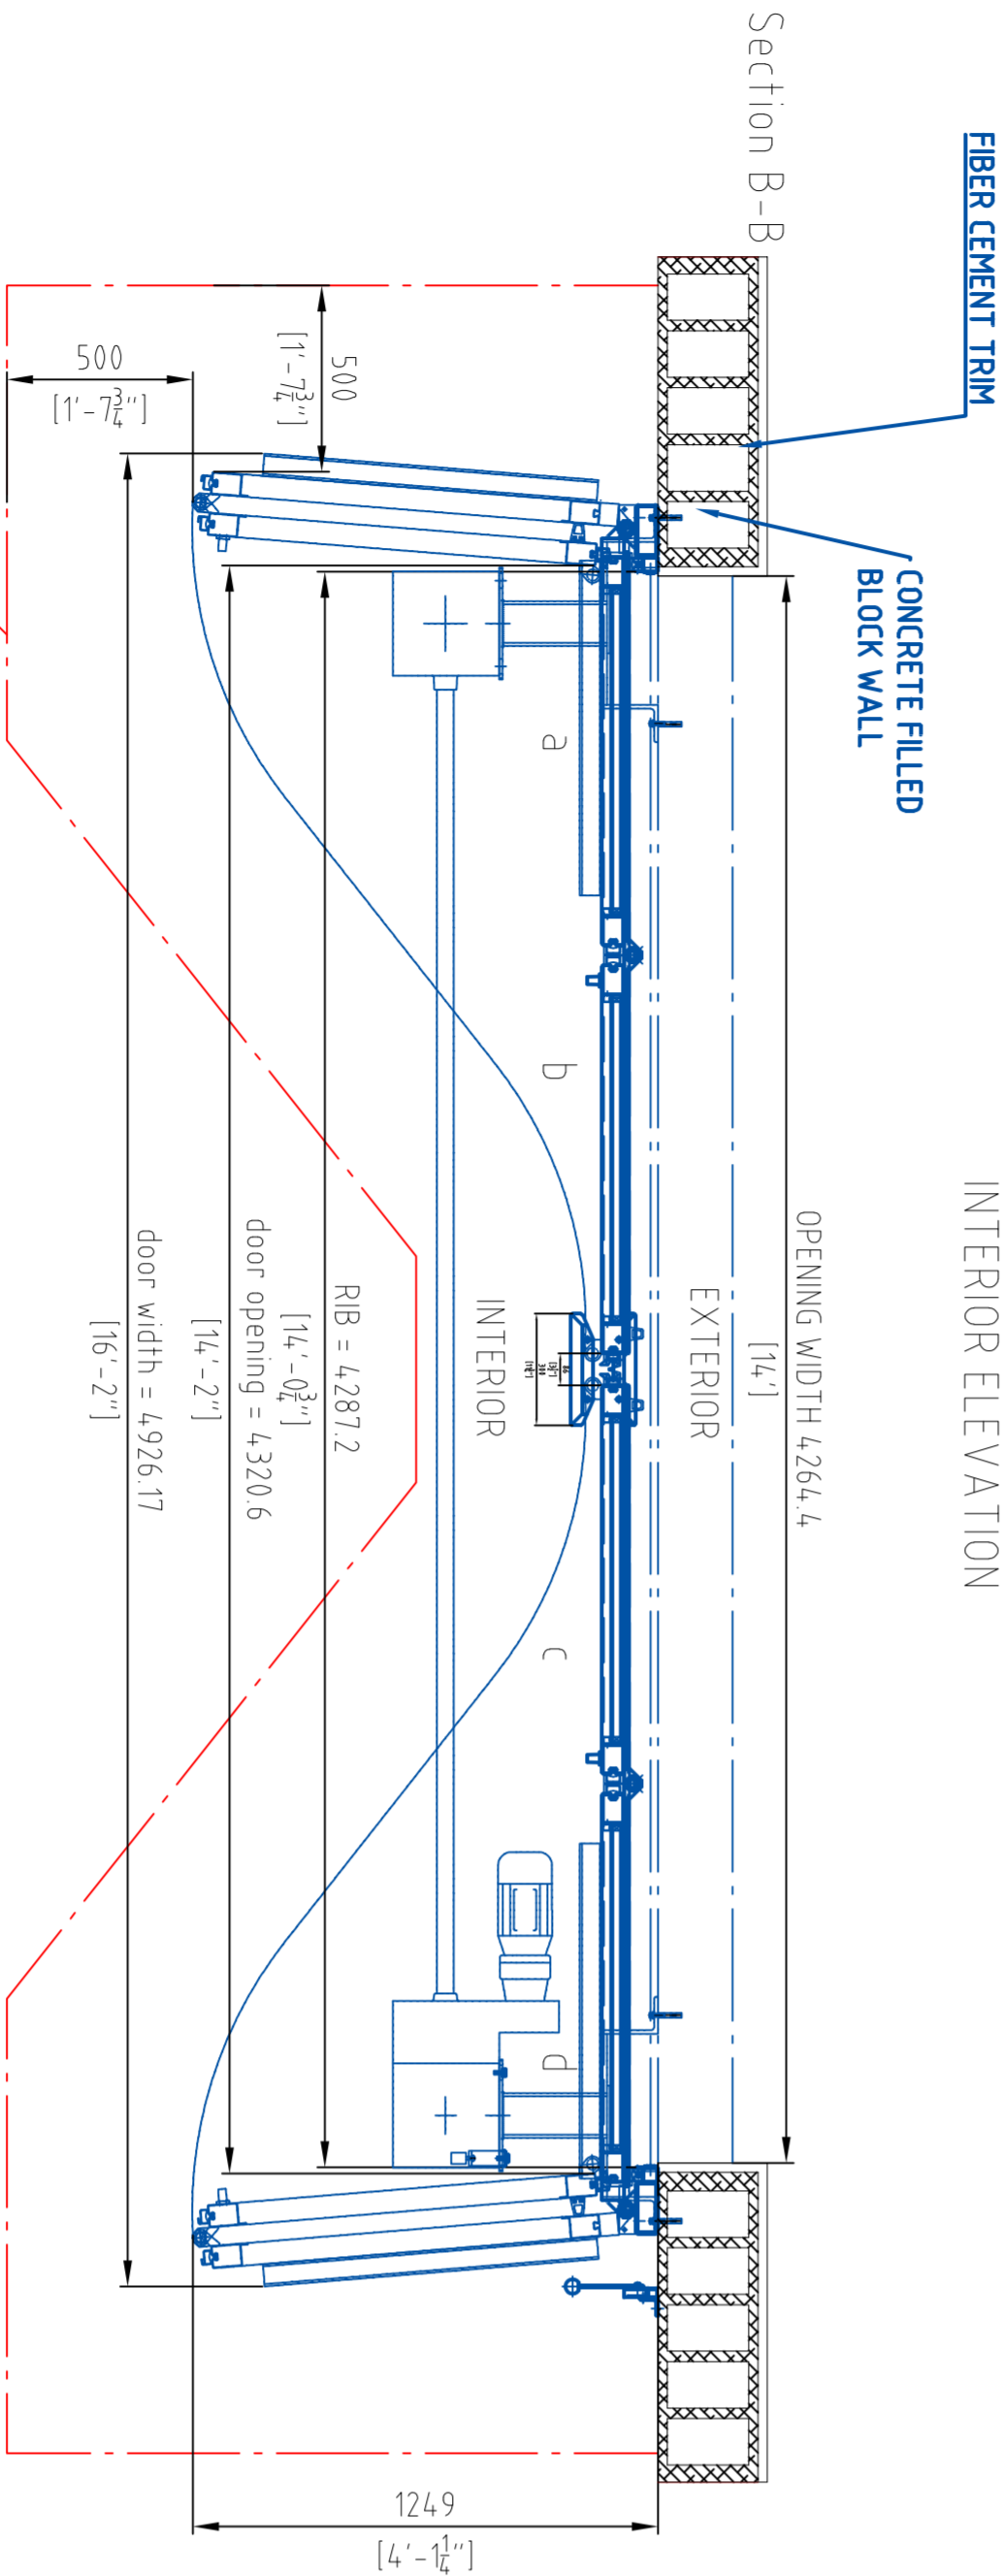


ISSUE NO.	REV.	ISSUES OR REVISIONS	DATE	BY	APP.

- DOOR STRUCTURE TO BE DESIGNED TO RESIST A WIND LOAD OF 20 PSF. SECTIONS TO BE FABRICATED FROM 2 3/8" THICK, 14 GA WALL STEEL TUBES. WELDED CONSTRUCTION. ALL WELDS TO BE GROUND SMOOTH.
- THE OPENING FRAME SHALL BE PLUMB, ALIGNED AND SQUARE. INSIDE FACE SHALL BE FLUSH AND INLINE AND FLOOR SHALL BE LEVEL BY OTHERS.
- VERTICAL LOADS TO BE TRANSMITTED TO THE FLOOR AND THE LATERAL TO THE BUILDING FRAME.
- JAMBS, LINTEL AND BETWEEN SECTIONS WEATHERING AS SHOWN IN THE DETAILS.
- FACTORY INSTALLED 1" THICK SEALED GLAZING, MADE FROM LOW-E, LIGHT BRONZE TINTED TEMPERED GLASS. GLAZING AS PER BELOW SPECS.
- AFTER THE FABRICATION, DRIVE SYSTEM TO BE SHOP APPLIED WITH STANDARD BLUE FINISH AND THE DOOR SECTIONS AND HSS JAMBS TO BE SHOP FINISH PAINTED TO MATCH RAL ???.
- ELECTRIC OPERATOR TO CONSIST OF ELECTRIC MOTOR, COUPLED TO EAR REDUCER, DRIVE UNIT TRANSMITS TORQUE THROUGH CROSS HEADER SHAFT TO POWER JAMB SECTIONS THROUGH GEAR BOXES AND CONTROL ARMS.
- NEMA 4 C/UL APPROVED, SURFACE MOUNTABLE CONTROL CABINET WITH DISCONNECT SWITCH CONTAINING PROGRAMMABLE LOGIC CONTROLLER WITH LED INDICATIONS, VFD-SOFT START/ SOFT STOP TYPE CONTROLS. SUITABLE FOR: 208 V AC- 3PH POWER SUPPLY, PHOTO-CELL, ON-BOARD RECEIVER.
- ONE (1), THREE BUTTONS (OPEN-CLOSE-STOP) NEMA 4 PUSH BUTTONS STATION.
- FLOOR ACCESSIBLE DISCONNECT LEVER WITH INTERLOCK SWITCH DECLUTCHING BOTH SIDES FOR MANUAL OPERATION IN CASE OF EMERGENCIES.
- ONE (1) PAIR NEMA 4 THROUGH BEAM PHOTOCELL WIRED TO PREVENT DOOR CLOSING INCASE IT DETECTS AN OBSTRUCTION.
- WIRED ELECTRO-MECHANICAL SAFETY EDGE ON LEADING EDGES OF THE DOOR TO STOP AND REVERSE THE DOOR CLOSING INCASE IT HITS AN OBSTRUCTION.
- FUSED DISCONNECT ON OPERATOR SIDE BY OTHERS. WIRING FROM FUSED DISCONNECT TO OPERATOR CONTROL PANEL AND TO CONTROLS BY OTHERS.
- FLOOR GUIDE.
- FOUR (4), TWO-BUTTONS (OPEN-CLOSE) RADIO TRANSMITTERS WITH SELECTOR SWITCHES TO CONTROL TWO DOORS IN SAME BAY.

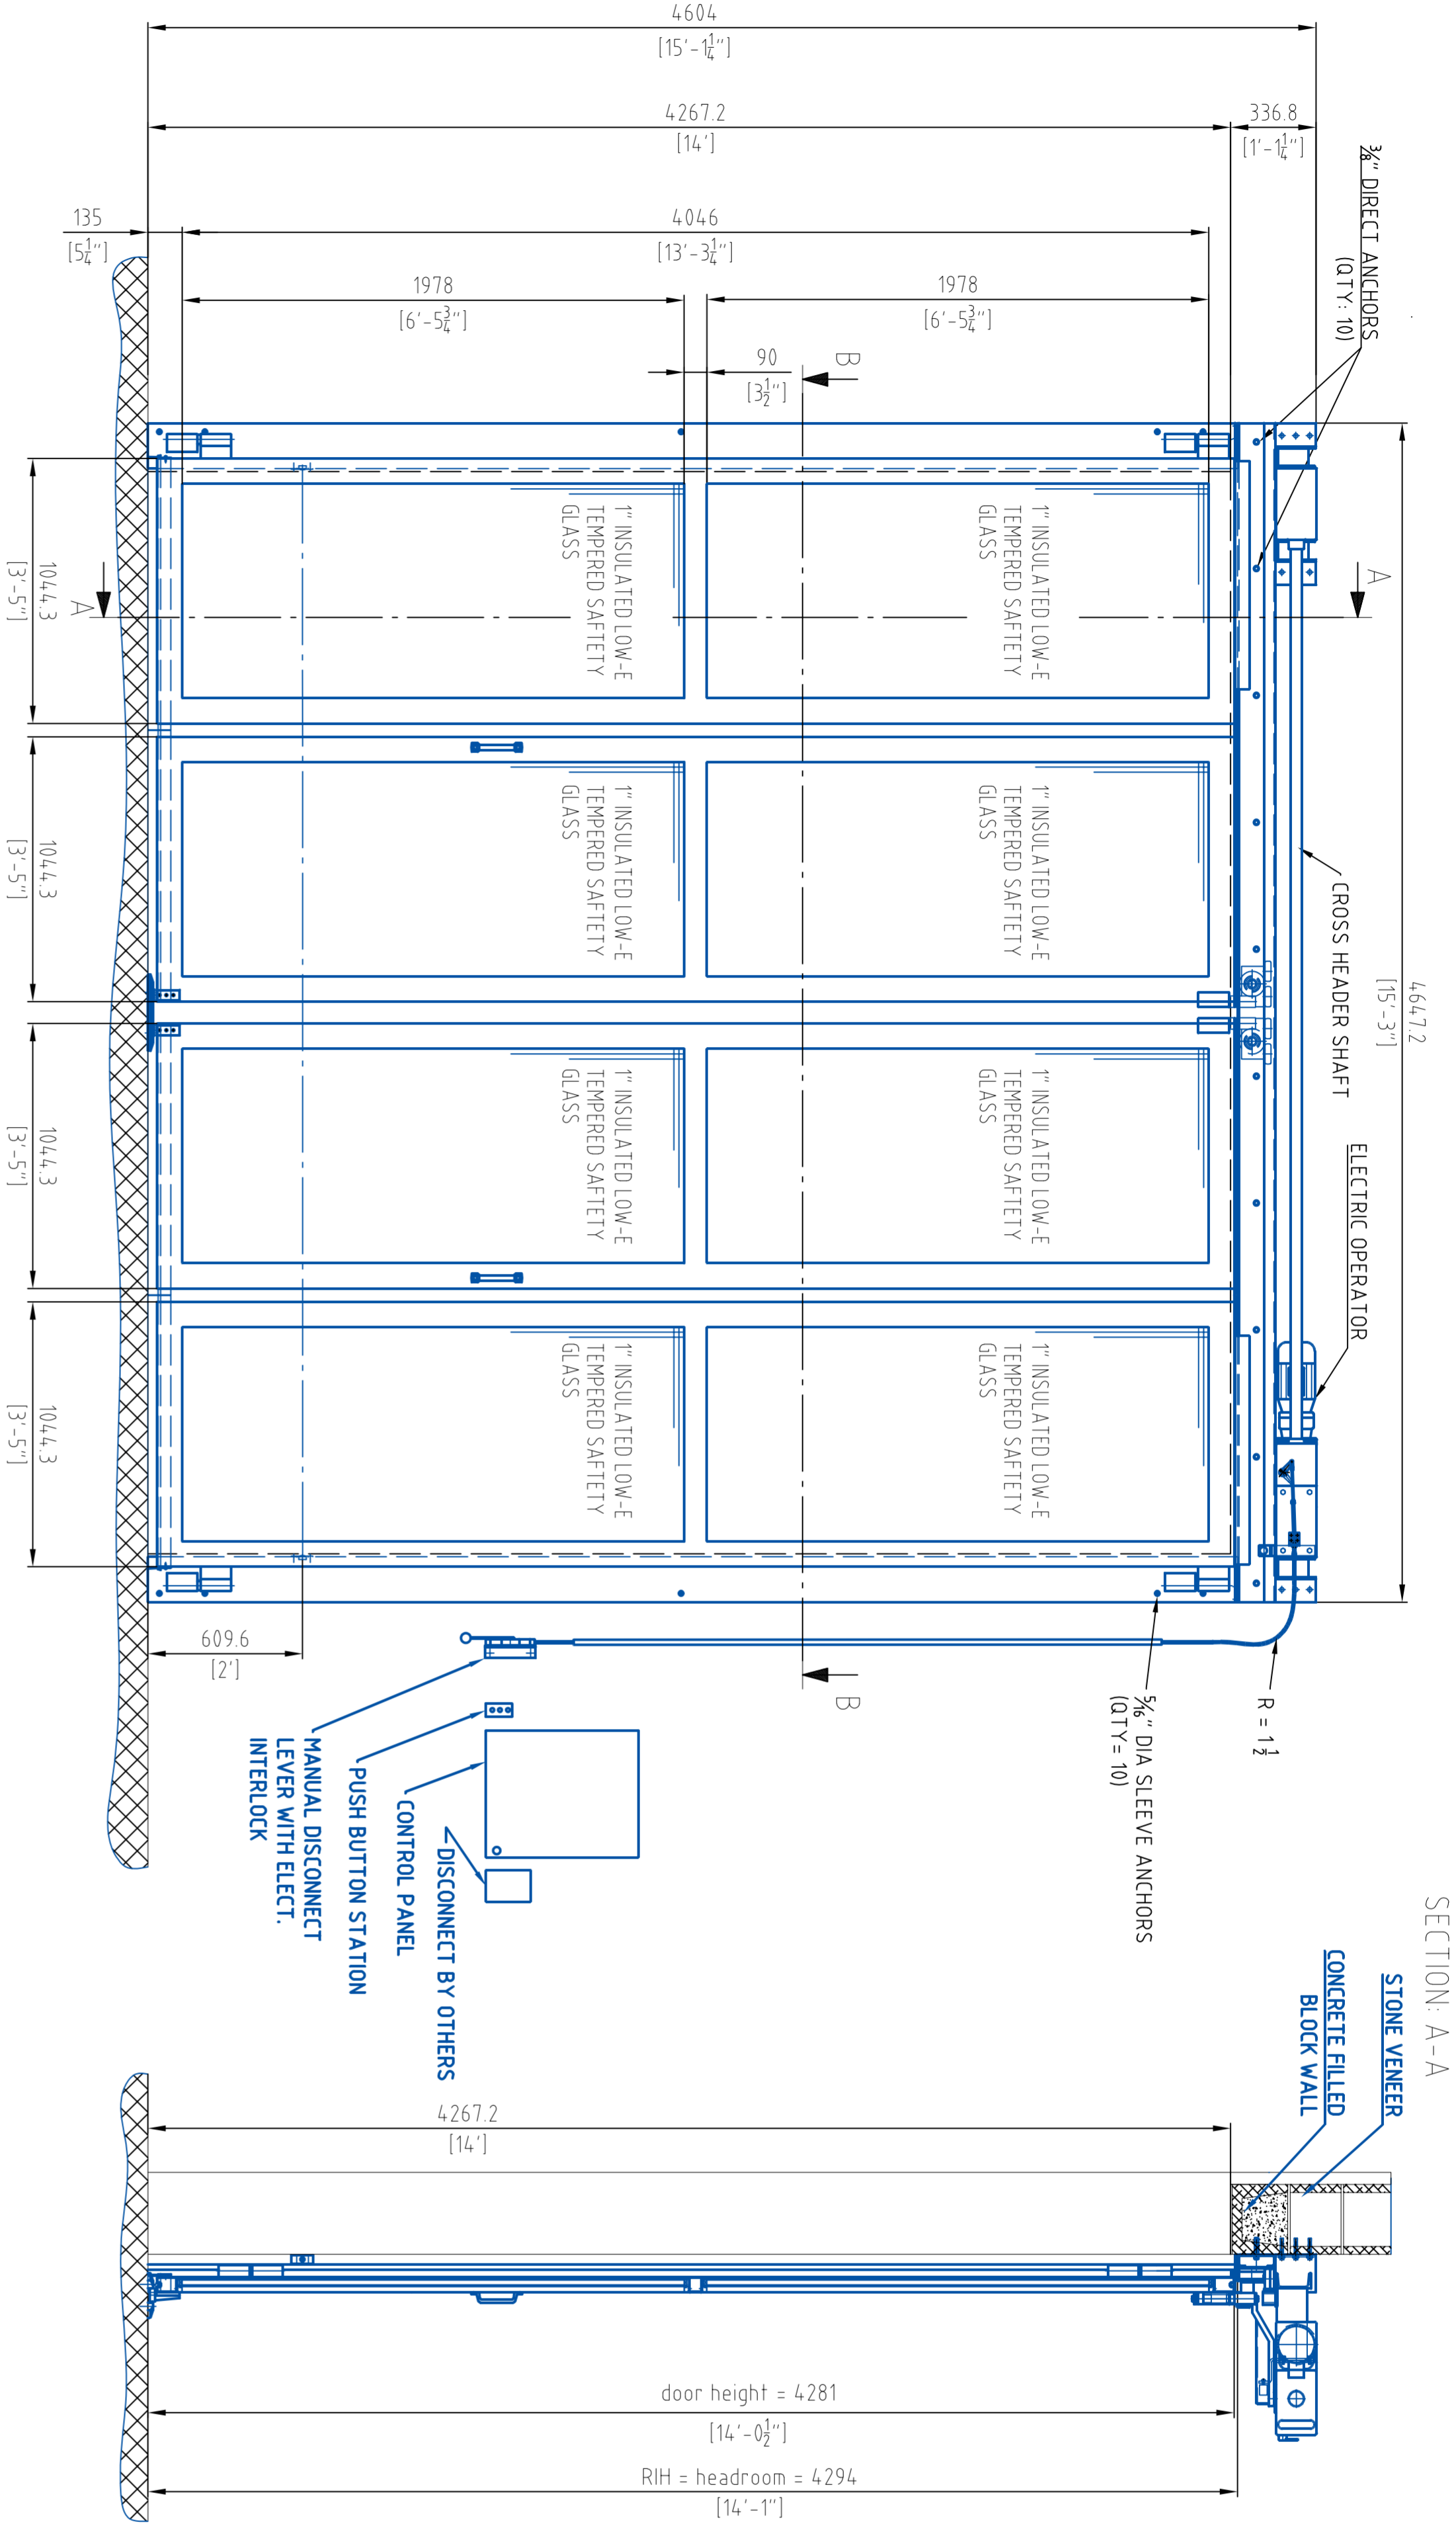

--> Minimum safety distance to door

--> This area must remain free at any time after installation

RIGHT HAND OPERATOR SHOWN

DOOR NOS: ?

TITLE	SLIDETTE DOOR MODEL AFFD238			
CLIENT	-			
PROJECT	-			
ARCHITECT	-			
CONTRACTOR	-			
SETS REQUIRED	xxx (x)	R&W ORDER NO.	XXXXX	

DRAWN	dhl	20 DEC 2019	SCALE	-
CHECKED			DWG #.	-
APPROVED			SHEET #.	1 of 2.

bator[®]

BATOR Building Automation, LLC
5500 West 12th Avenue, Suite 220
Denver, CO 80202
781.446.7338
www.bator.com