
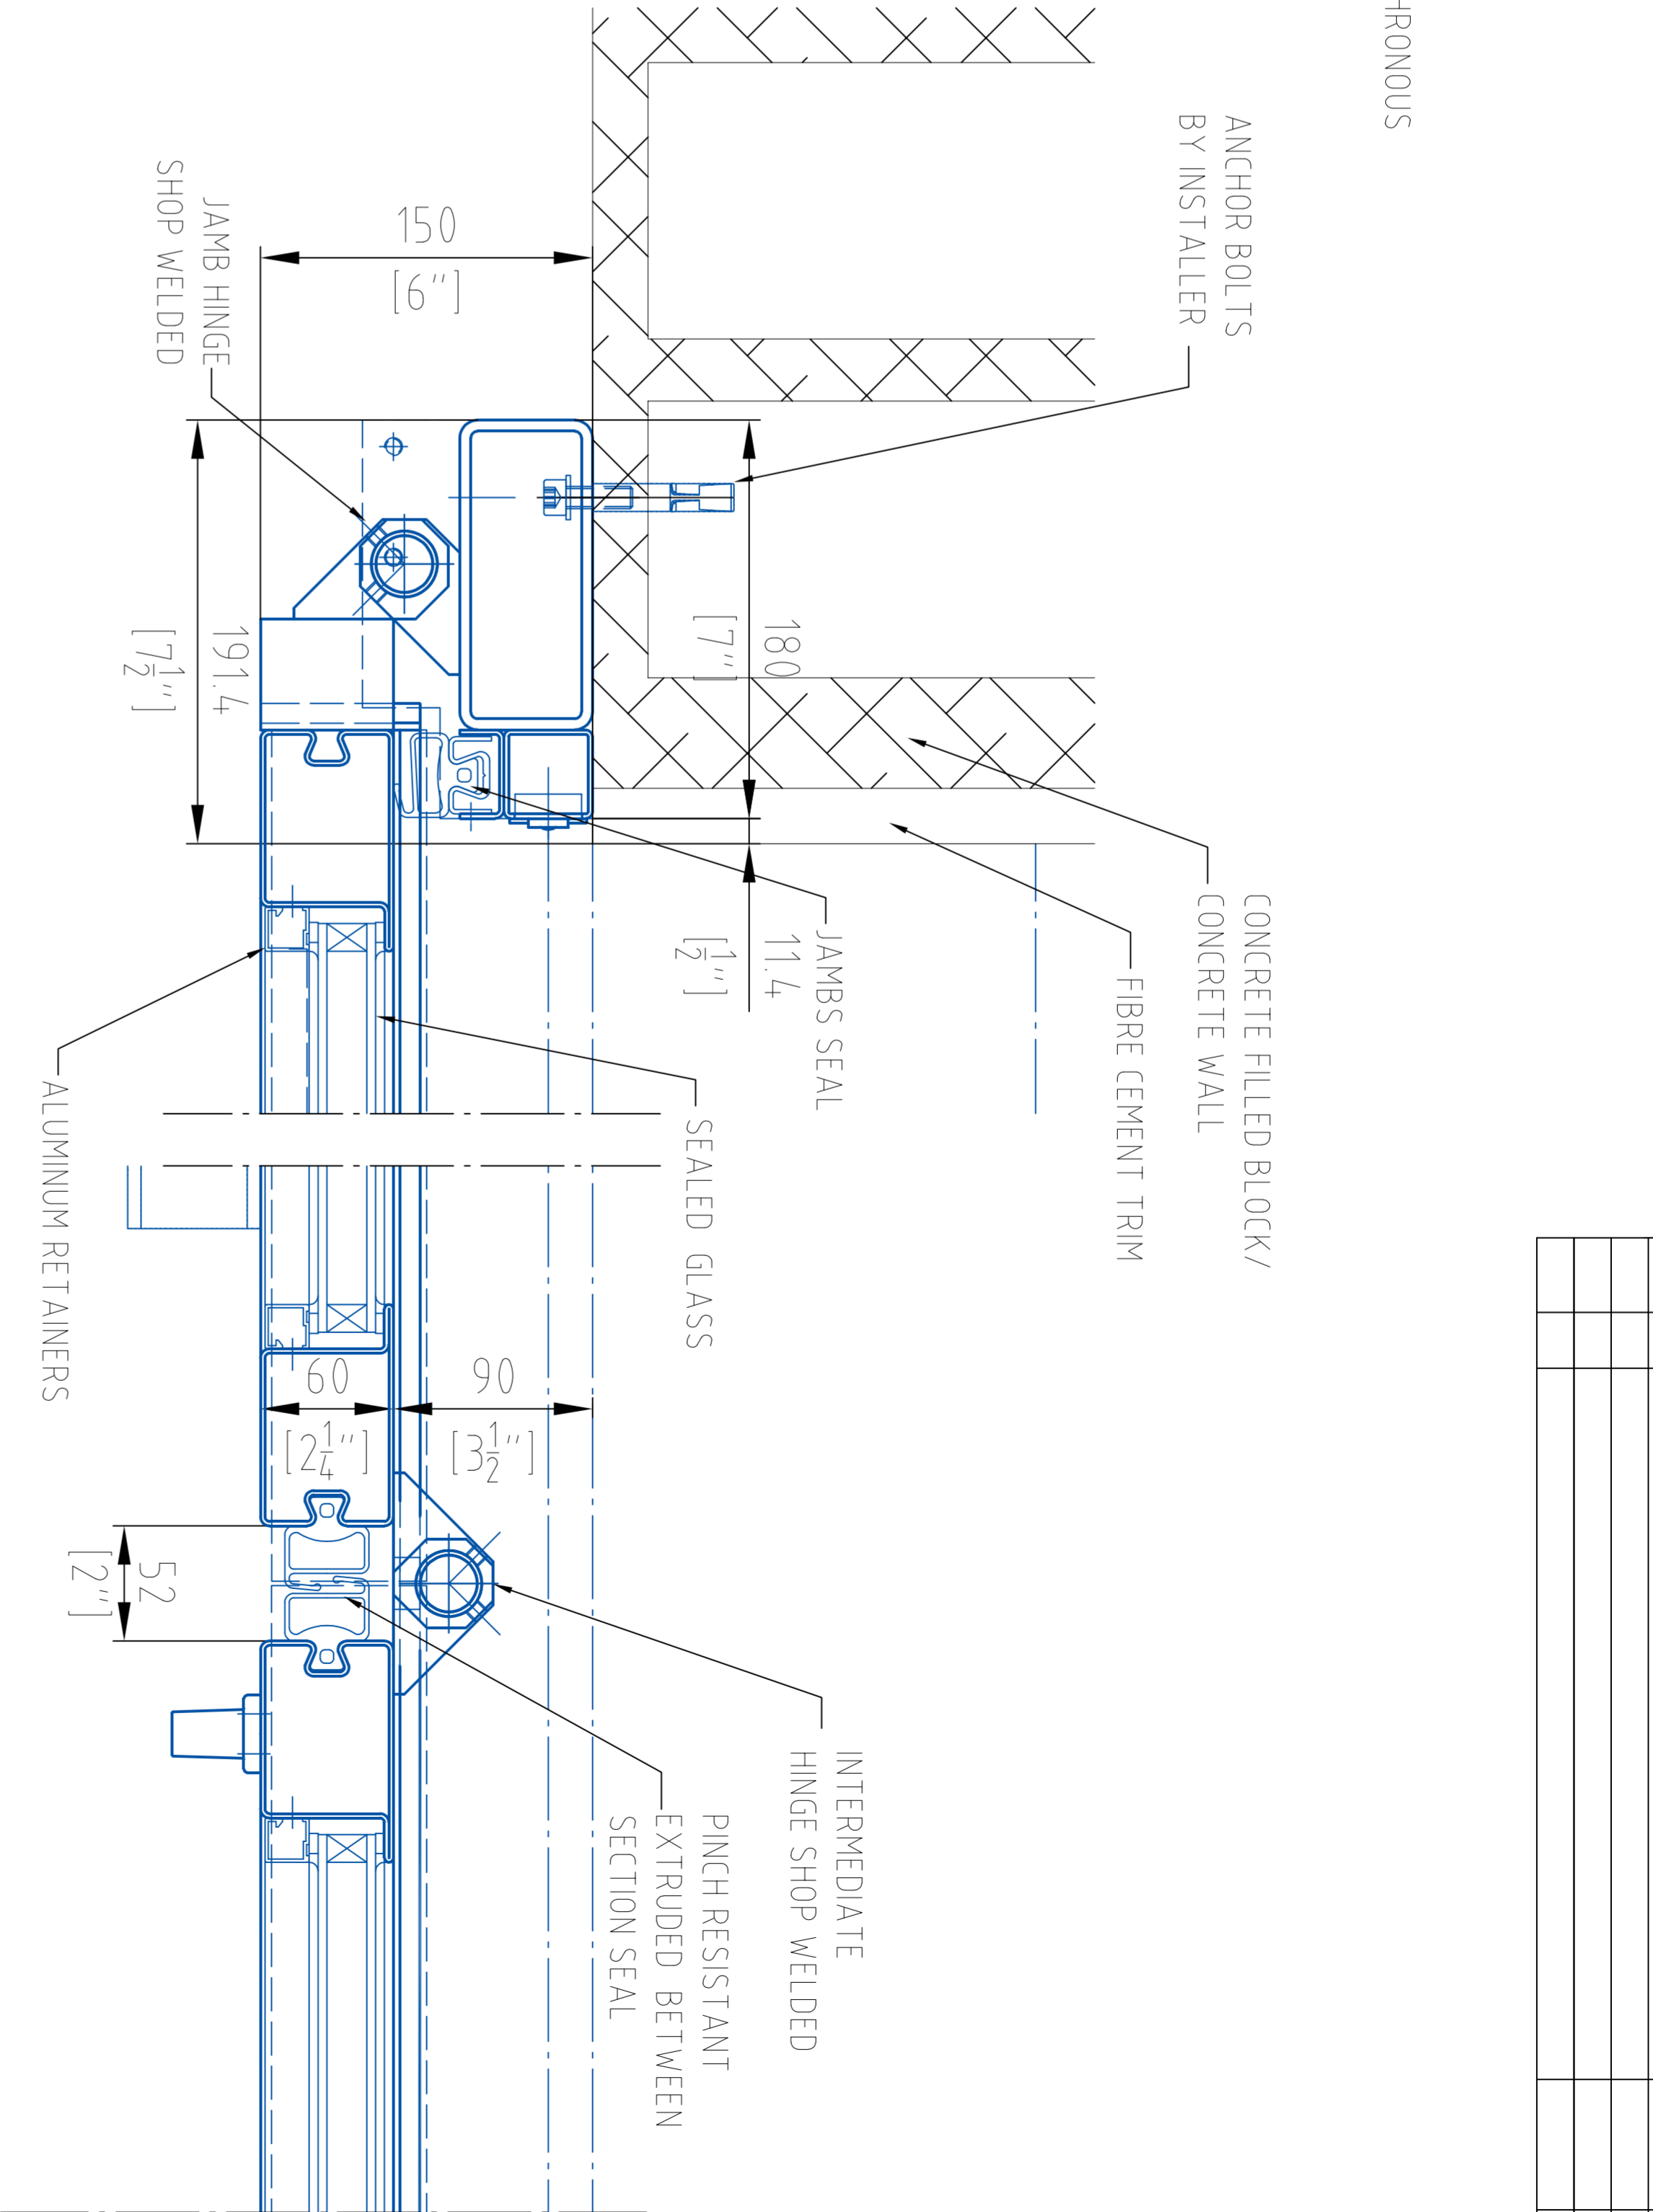





ISSUE NO.	REV.	DATE	BY	APP.

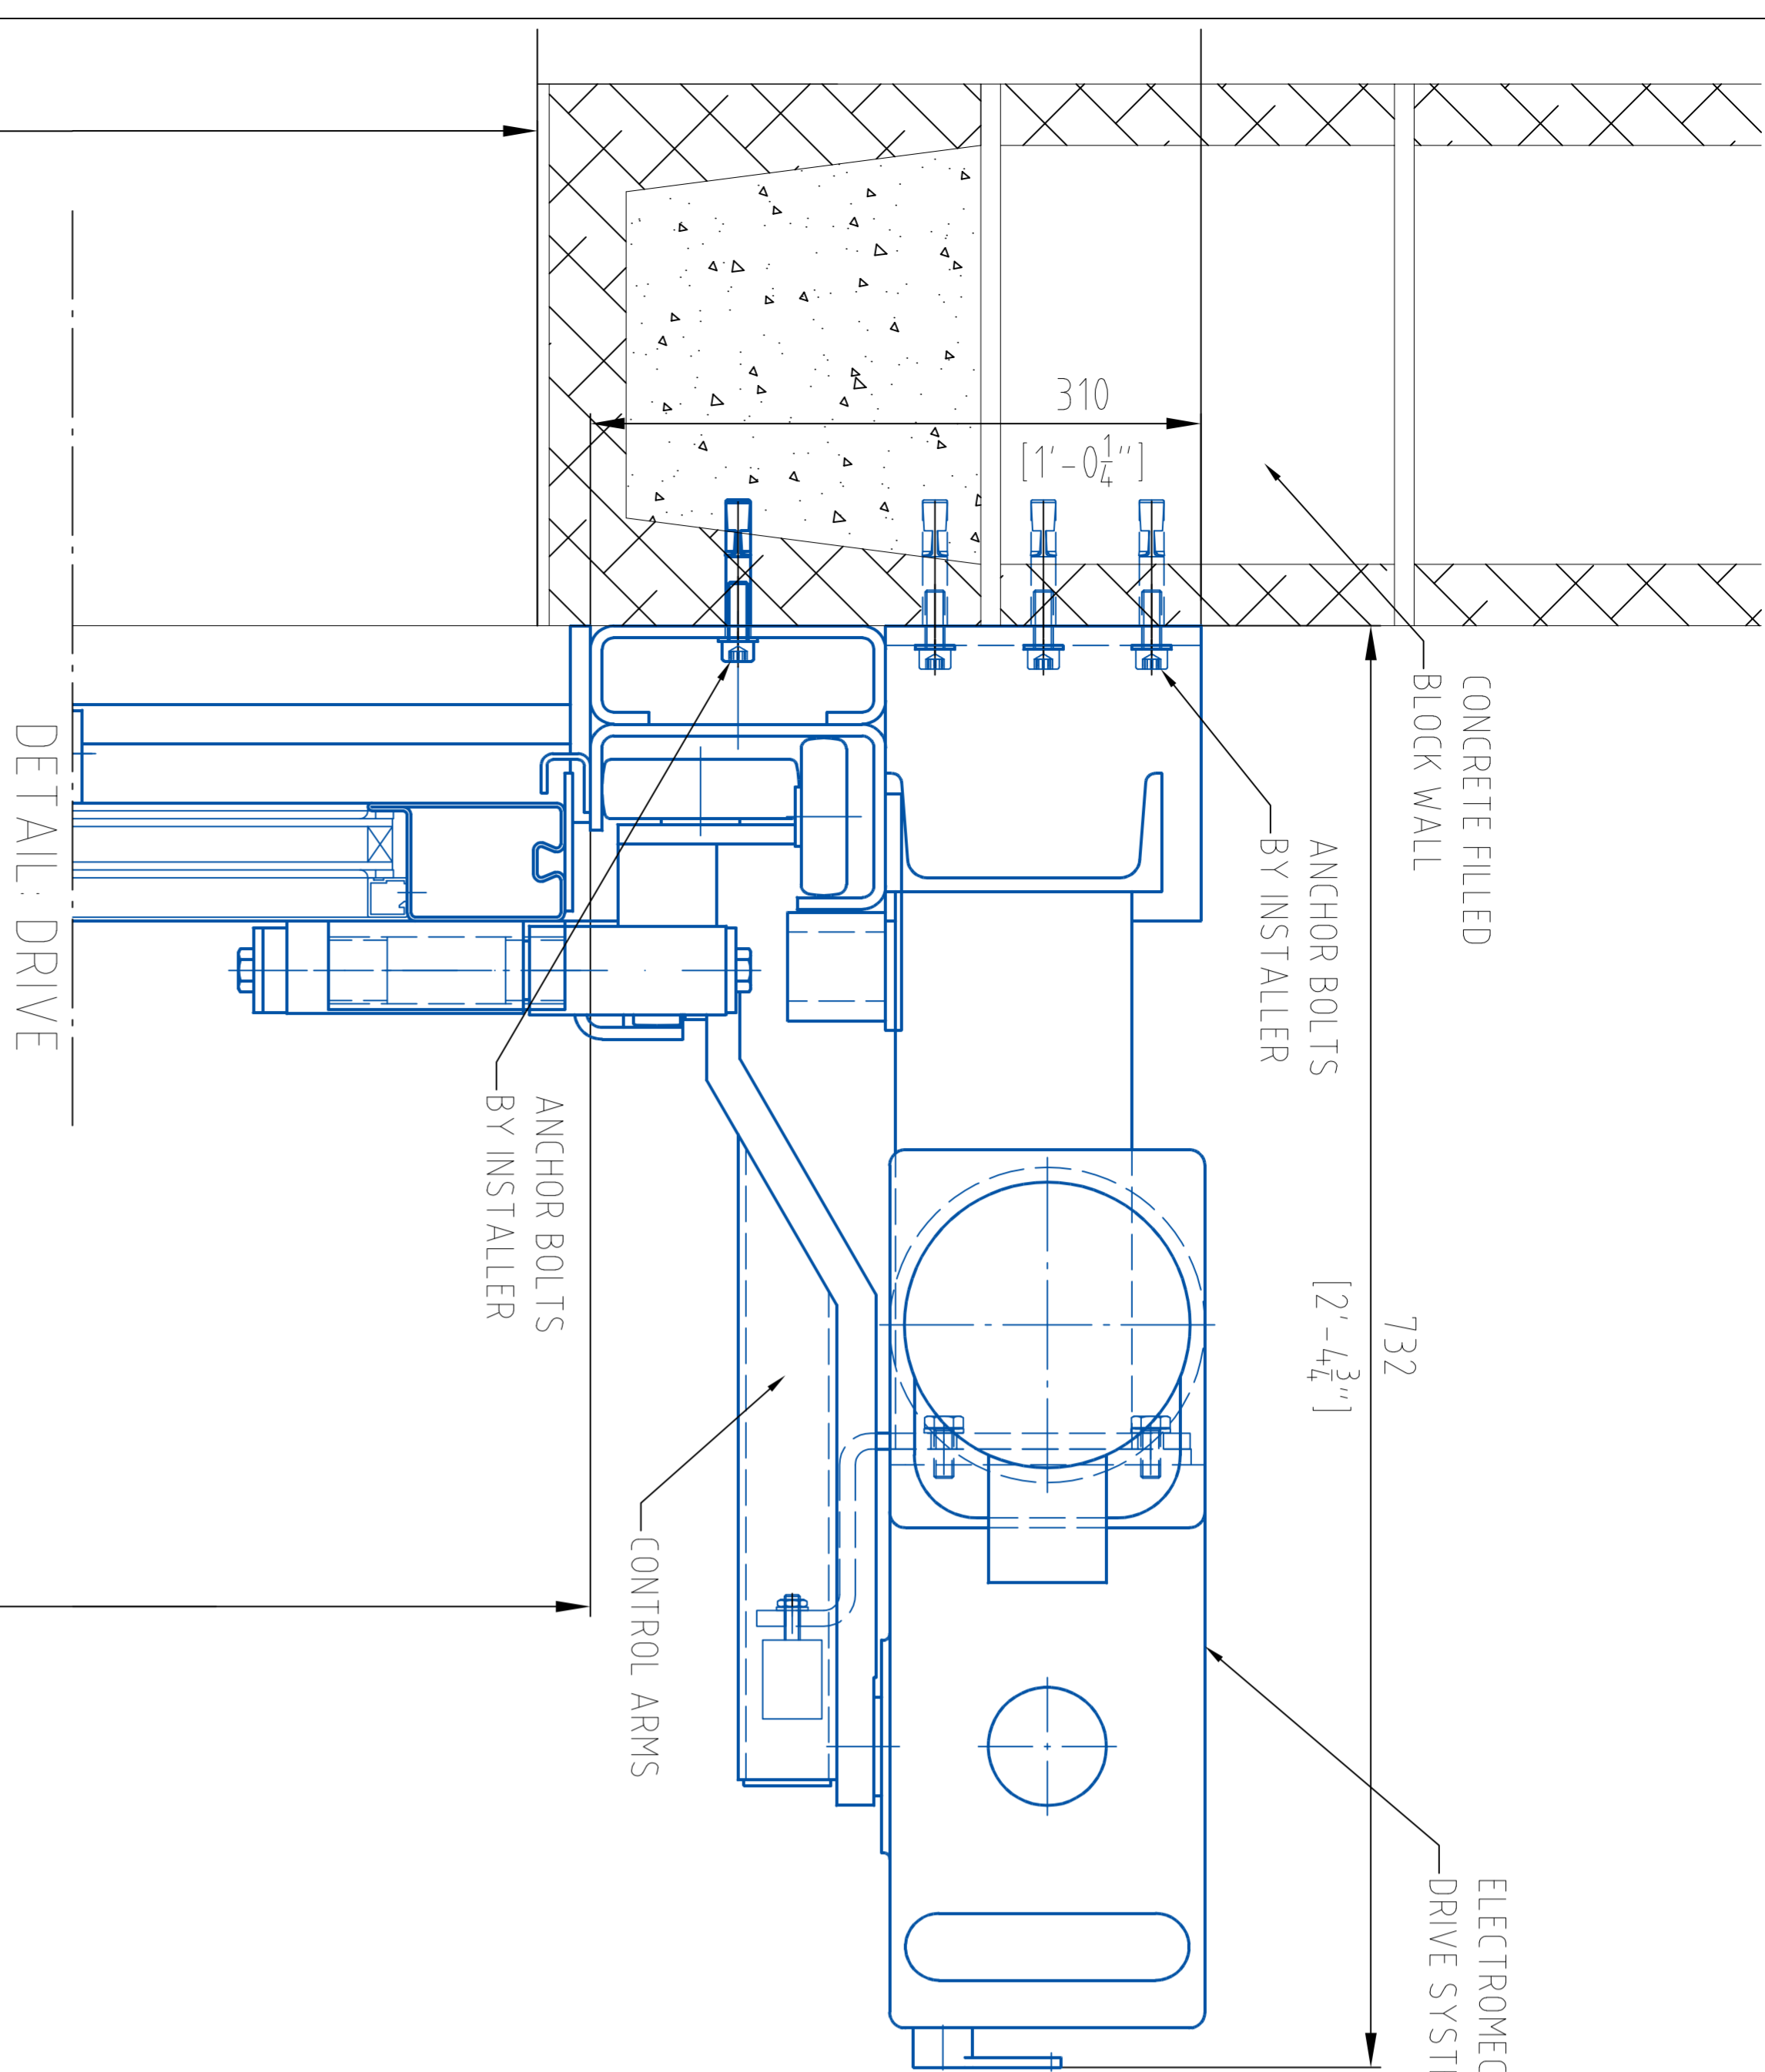

DETAIL: DRIVE

DETAIL: JAMB

DETAIL: BETWEEN SECTIONS

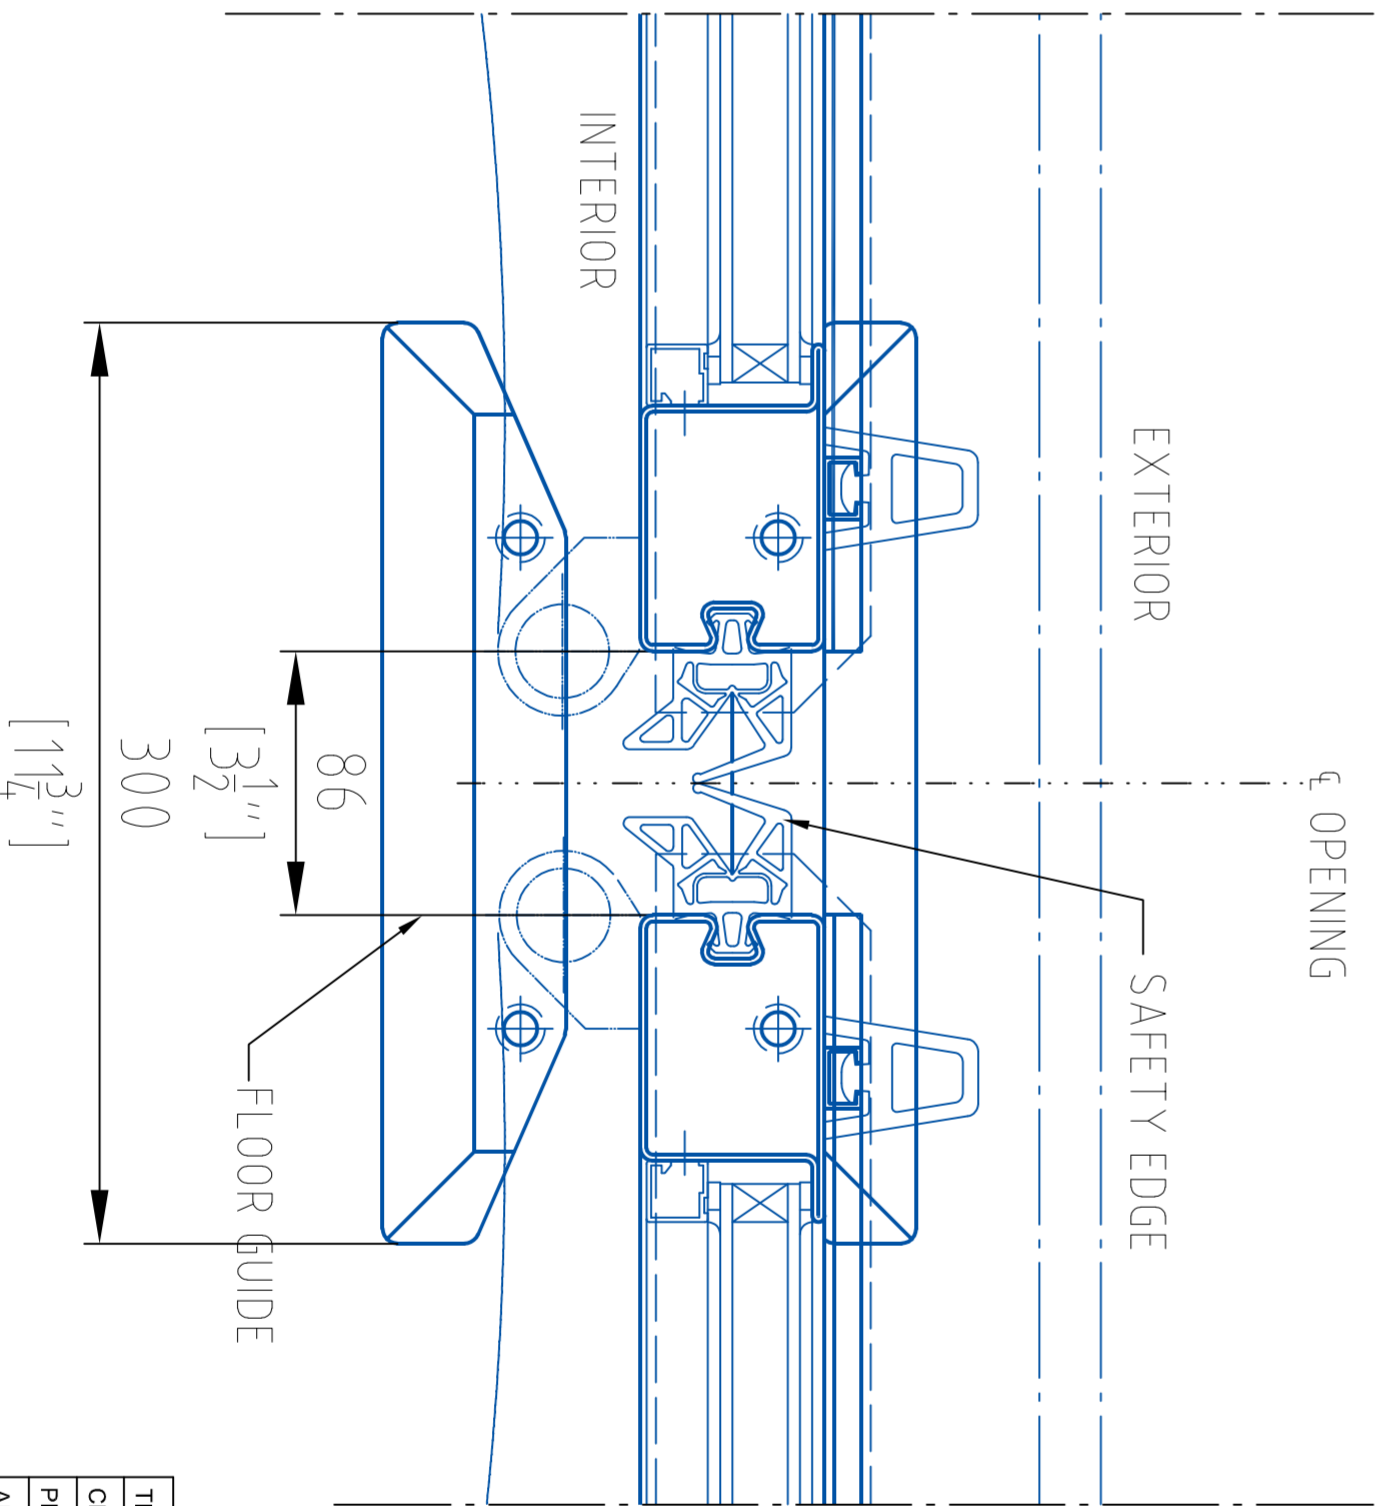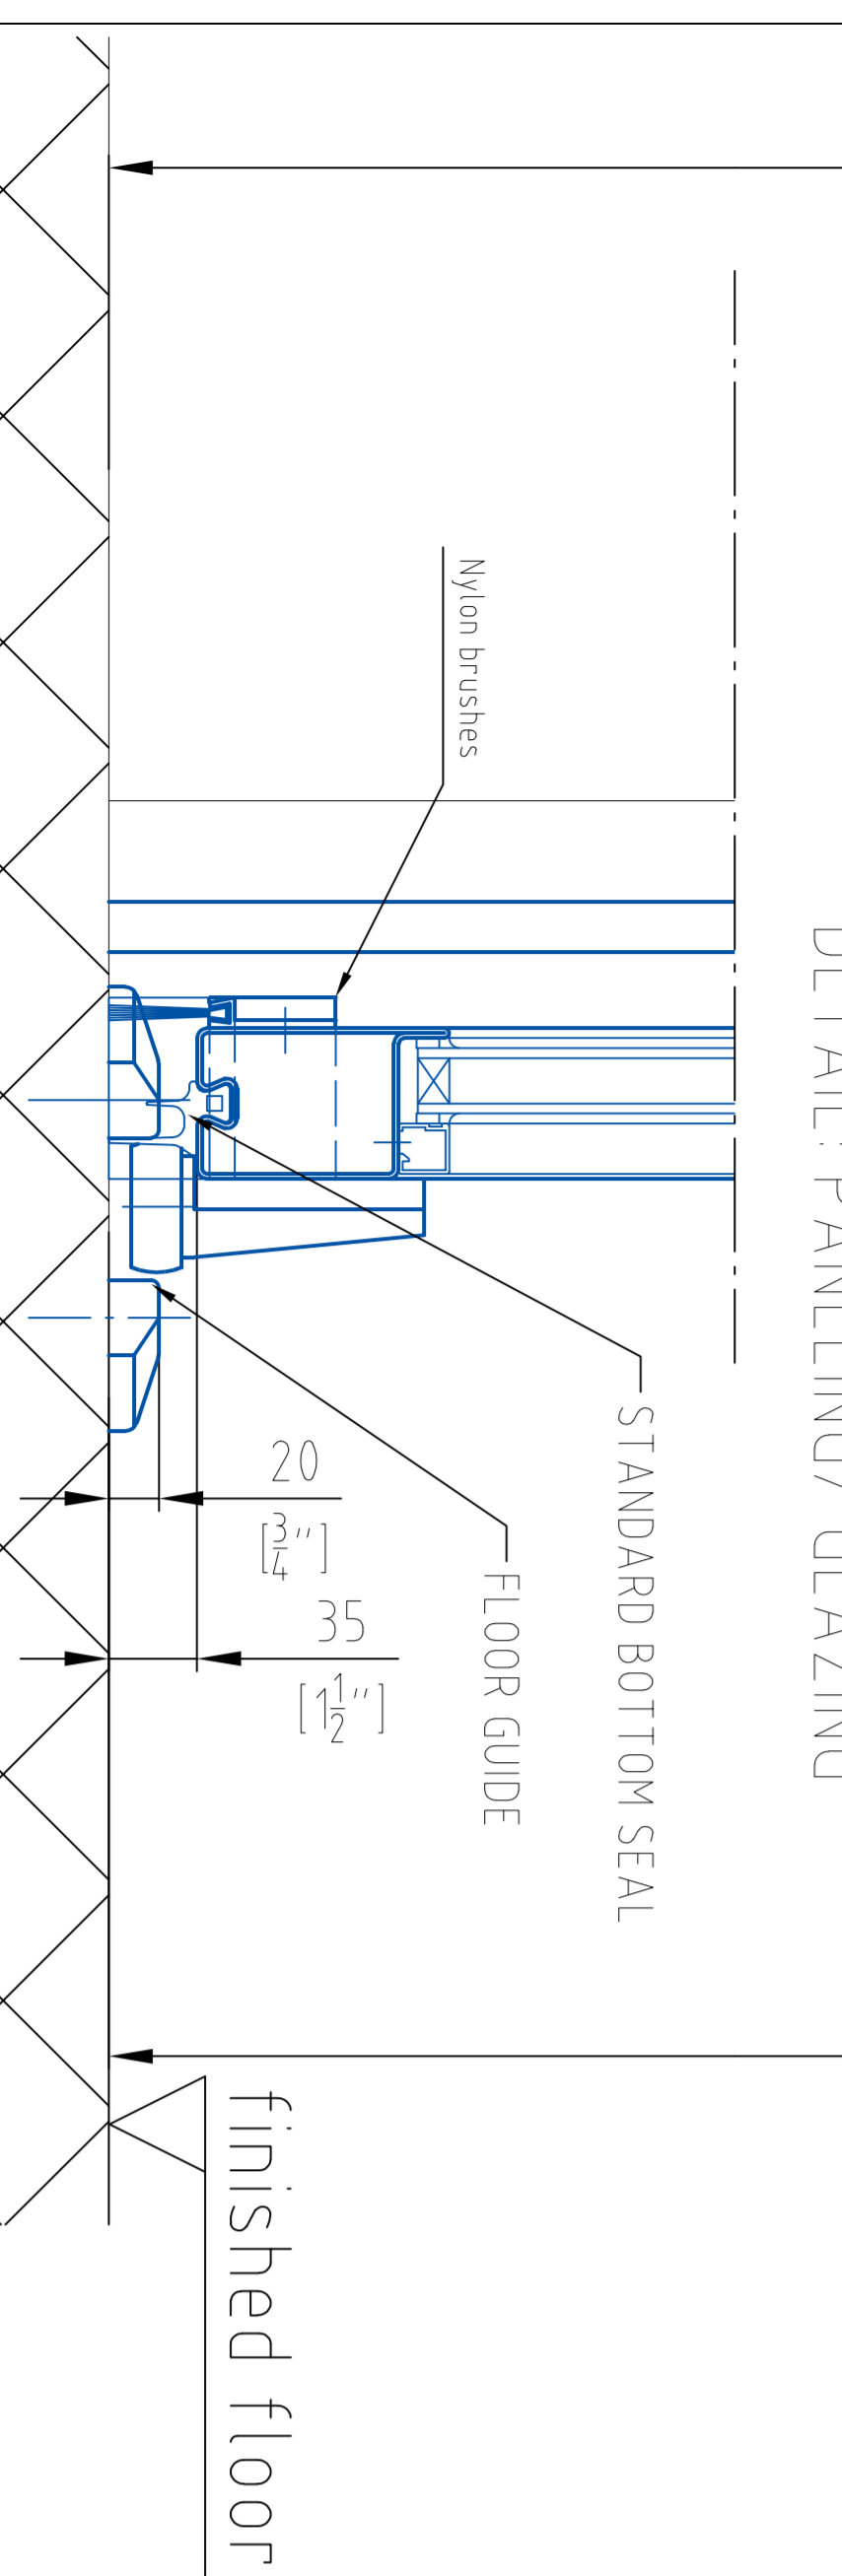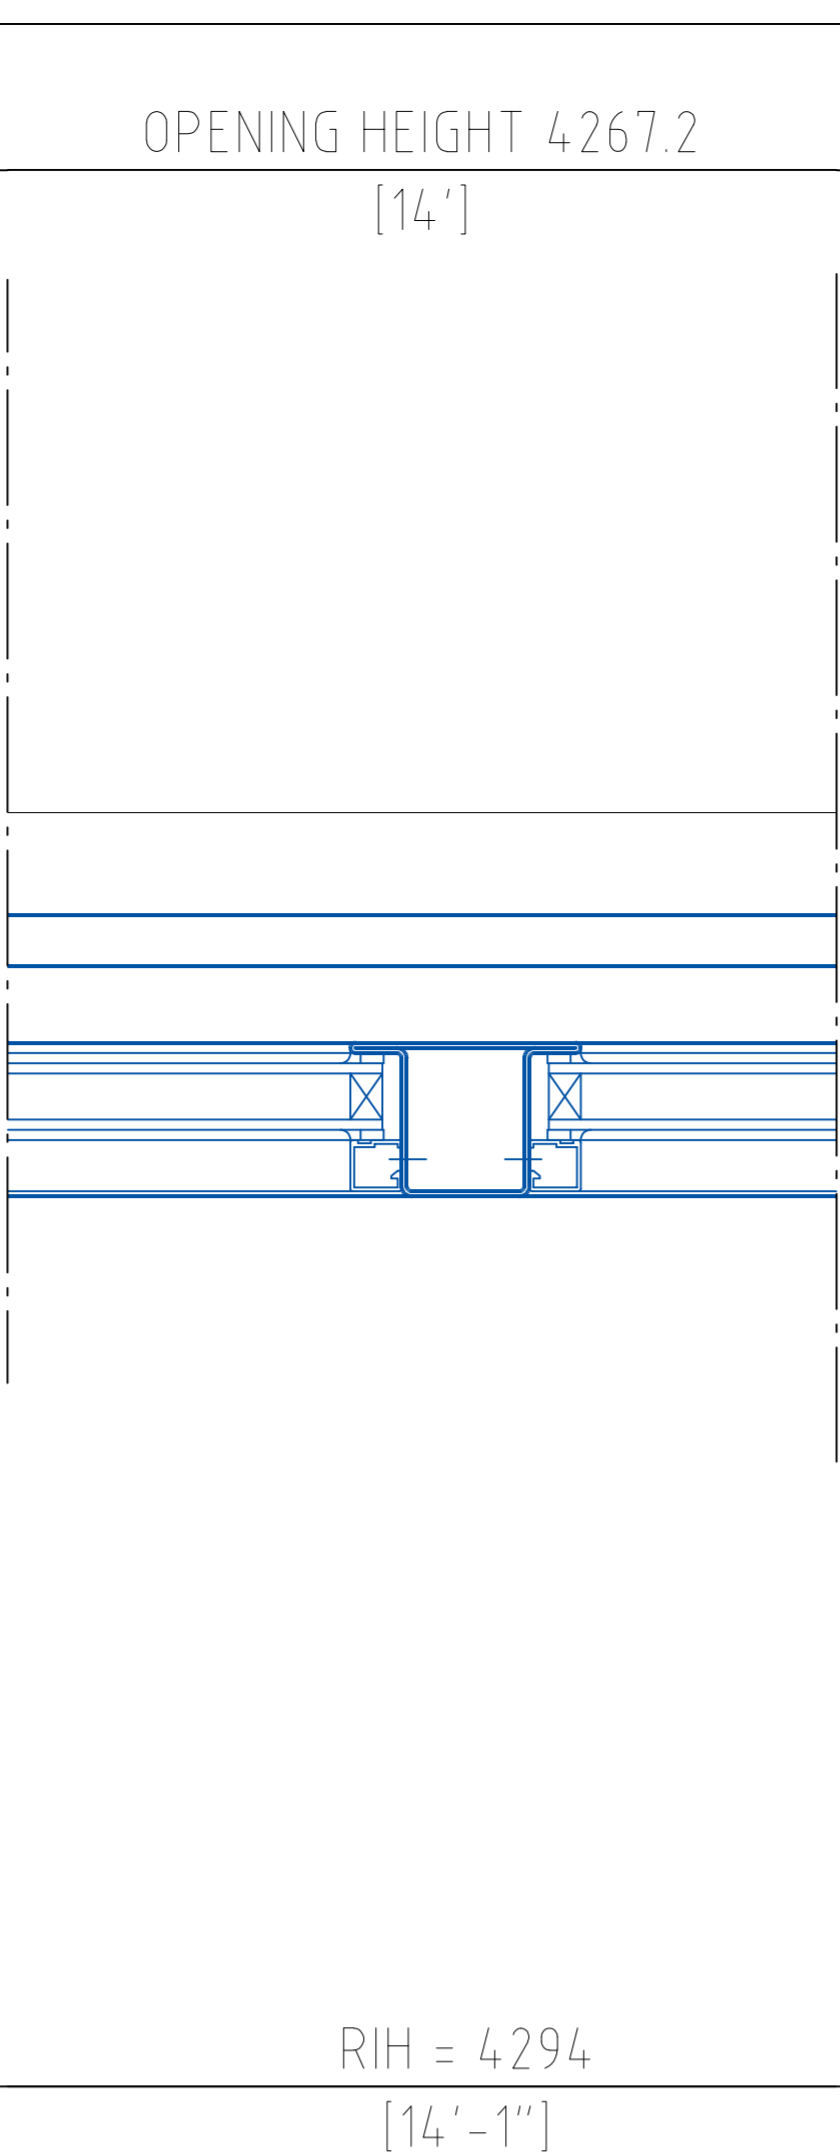

DETAIL: LEADING EDGE

TITLE	SLIDETITE DOOR MODEL AFFD238			
CLIENT				
PROJECT				
ARCHITECT				
CONTRACTOR				
SETS REQUIRED	XX(X)	R-W ORDER NO.	XXX	
DRAWN	dhl	20 DEC 2019	SCALE	-
CHECKED			DWG #.	-
APPROVED			SHEET #.	2 of 2.

**bator**

81109 Bator America LLC  
PO Box 30526  
Overland Park, KS 66161  
913.661.9000